


# 勘测定界图

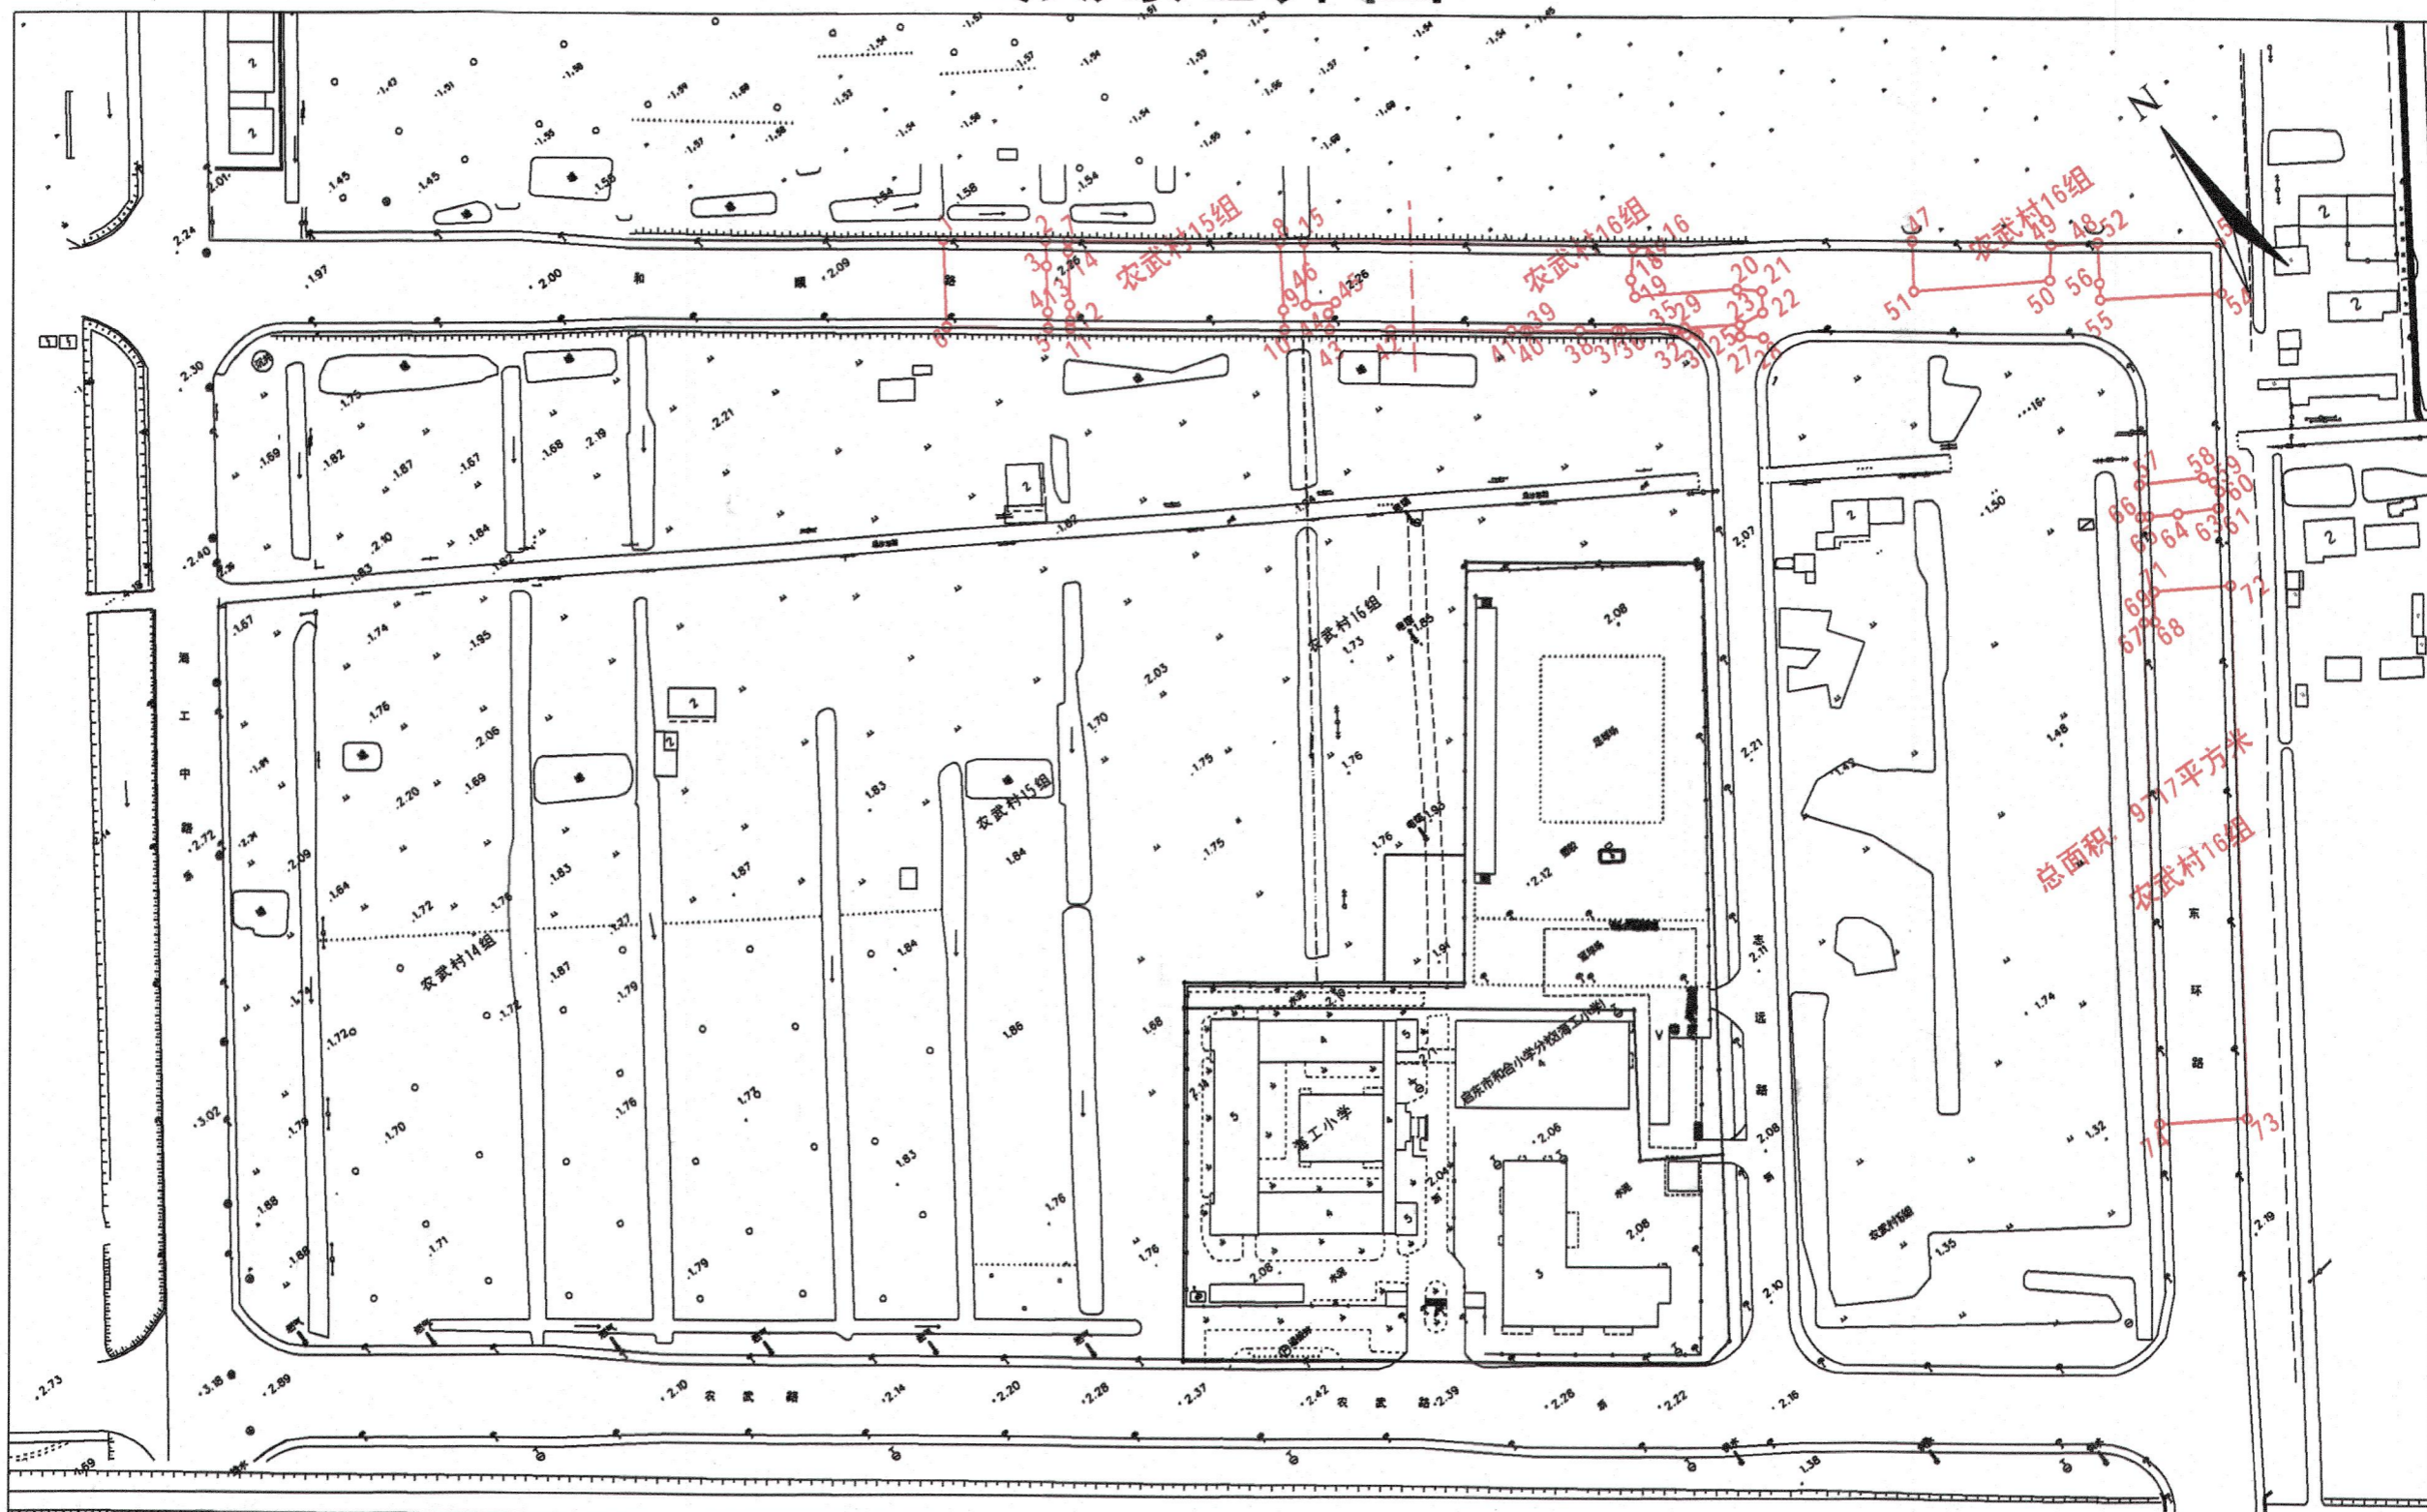

1-2 27.99	15-16 98.07	39-40 1.10	57-58 17.57	75-76 0.52	93-94 0.29
2-3 6.97	16-17 7.63	40-41 3.71	58-59 3.13	76-77 22.85	94-95 2.47
3-4 12.57	17-18 8.63	41-42 33.18	59-60 2.98	77-78 7.94	95-96 0.24
4-5 4.32	18-19 4.80	42-43 16.67	60-61 4.50	78-79 7.91	96-97 0.03
5-6 27.77	19-20 28.06	43-44 4.52	61-62 0.13	79-80 4.33	97-98 0.02
6-1 23.84	20-21 6.82	44-45 3.65	62-63 0.05	80-81 4.27	98-93 2.26
	21-22 5.87	45-46 8.61	63-64 11.11	81-82 4.25	
	22-23 6.96	46-15 17.09	64-65 7.95	82-83 0.40	
	23-24 3.17		65-66 2.31	83-84 1.52	
	24-25 6.26		66-57 8.84	84-85 31.97	
7-8 58.02	25-26 0.05	47-48 50.79		85-86 5.32	
8-9 18.49	26-27 6.31	48-49 12.79	67-68 3.02	86-87 0.27	
9-10 5.45	27-28 3.17	49-50 9.71	68-69 8.13	87-88 5.16	
10-11 58.53	28-29 15.19	50-51 37.34	69-70 0.14	88-89 4.82	
11-12 2.09	29-30 3.26	51-47 13.76	70-71 0.06	89-90 2.12	
12-13 4.34	30-31 1.06		71-72 21.00	90-91 1.58	
13-14 14.57	31-32 3.27	52-53 33.46	72-73 145.39	91-92 0.27	
14-7 2.85	32-33 3.04	53-54 13.83	73-74 24.00	92-75 13.82	
	33-34 0.68	54-55 33.18	74-67 136.88		
	34-35 2.98	55-56 4.51			
	35-36 17.20	56-52 11.12			
	36-37 1.37				
	37-38 10.11				
	38-39 13.73				

启东市金海浪潮城市规划设计有限公司

日期：2024年5月27日

1:2000

绘图员：王勇 审核员：顾崇海

